




EXISTING SECTION - LEAR NAGLE

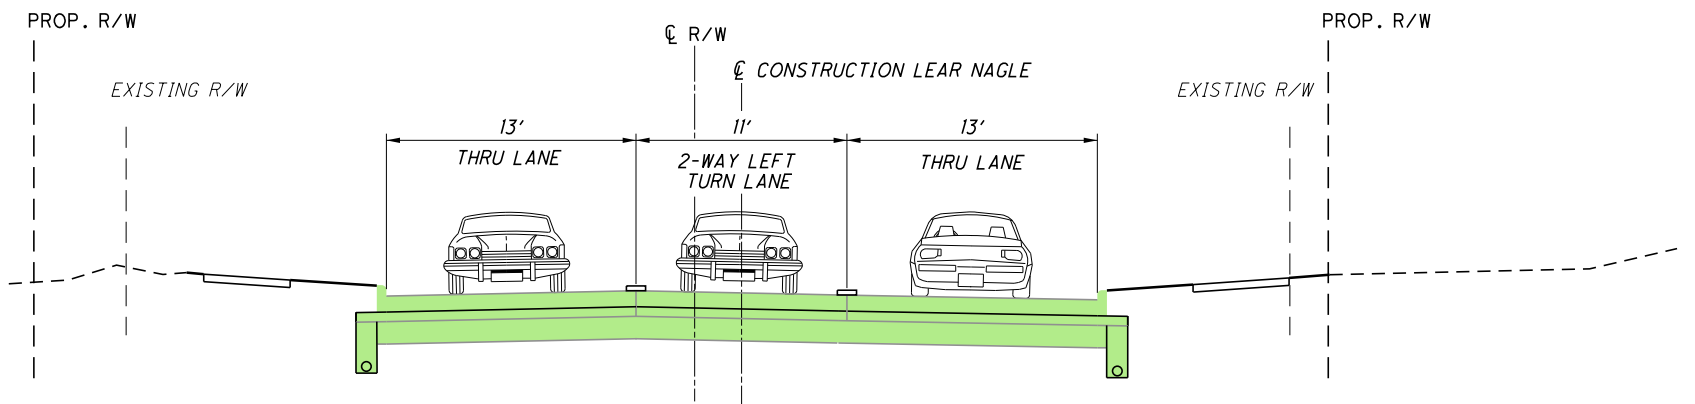

PROPOSED SECTION - LEAR NAGLE

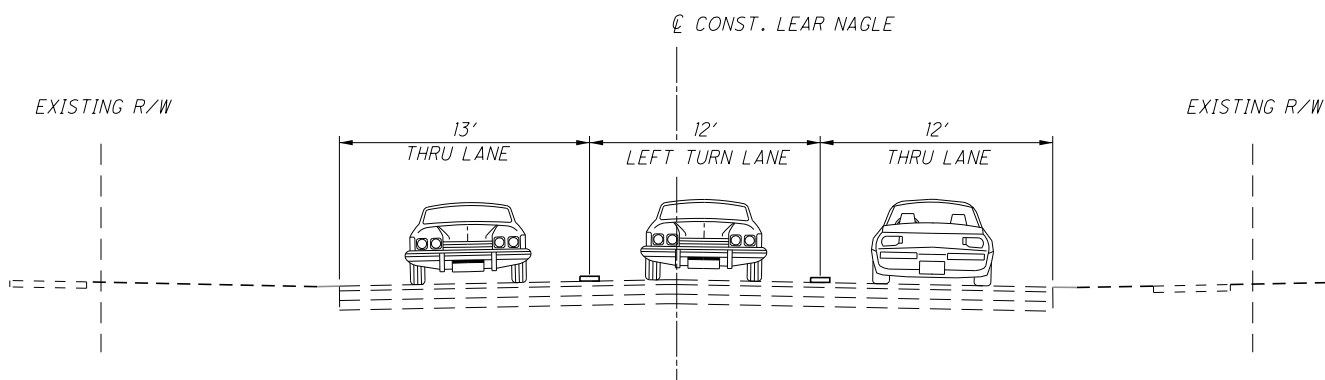

EXISTING SECTION - LEAR NAGLE AT LORAIN ROAD INTERSECTION

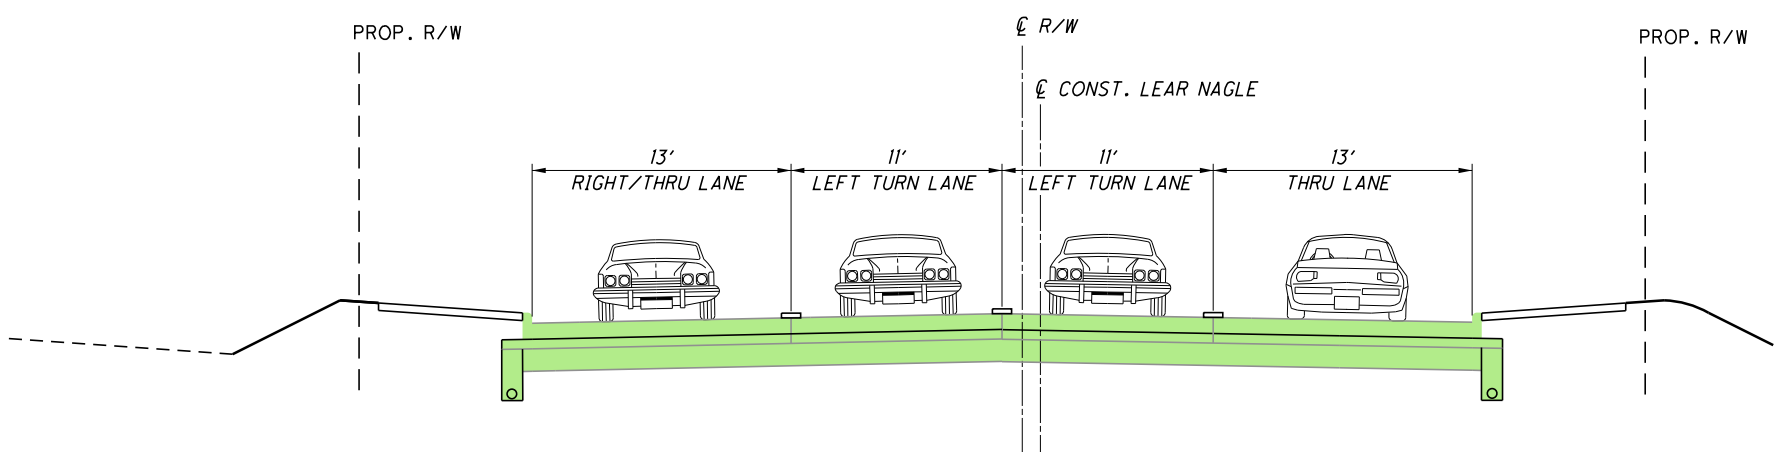

PROPOSED SECTION - LEAR NAGLE AT LORAIN ROAD INTERSECTION



PROPOSED CONSTRUCTION