


EXISTING R/W

EXISTING R/W

CL CONST. LORAIN

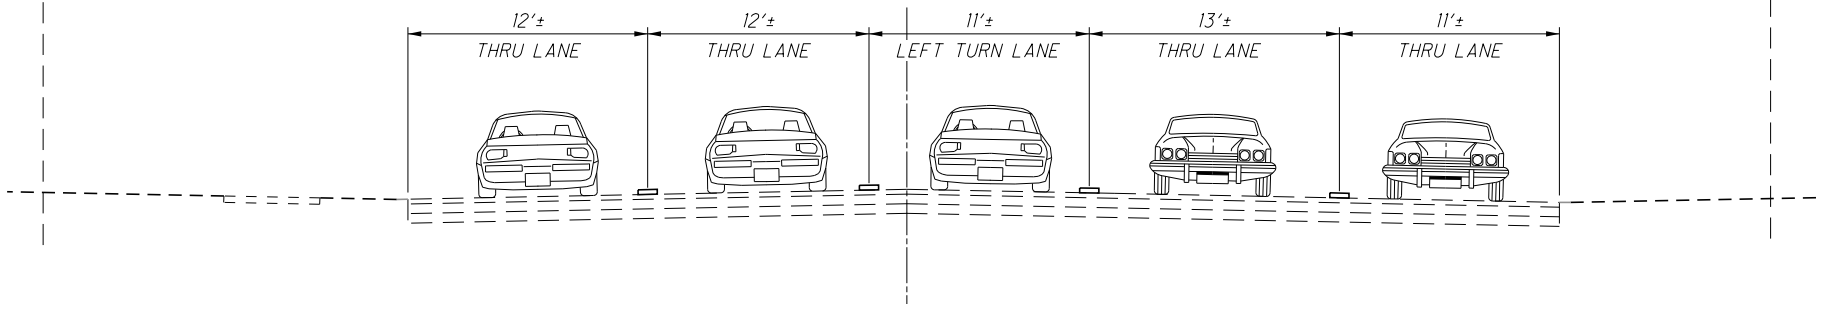


EXISTING SECTION - LORAIN ROAD AT LEAR NAGLE INTERSECTION

CL R/W

CL CONSTRUCTION LORAIN

EXISTING R/W

EXISTING R/W

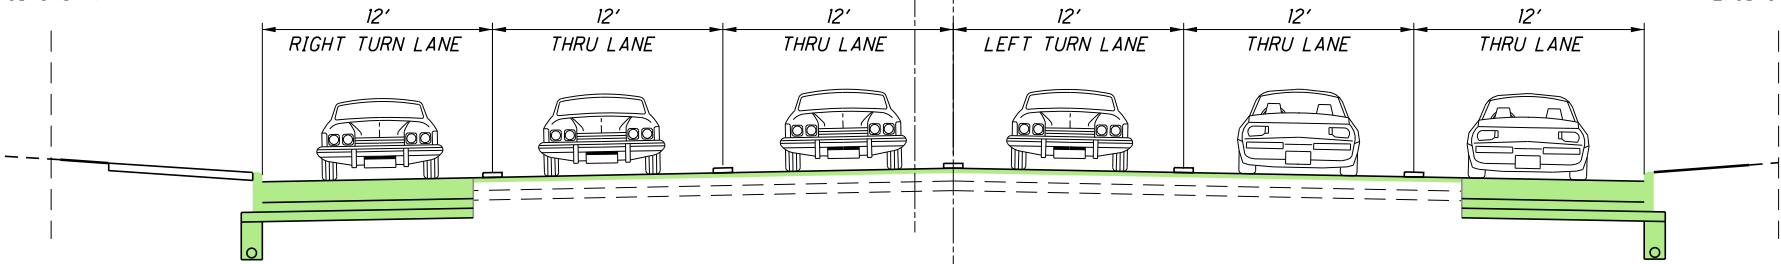


PROPOSED SECTION - LORAIN ROAD AT LEAR NAGLE INTERSECTION

EXISTING R/W

CL CONST. COOK

EXISTING R/W

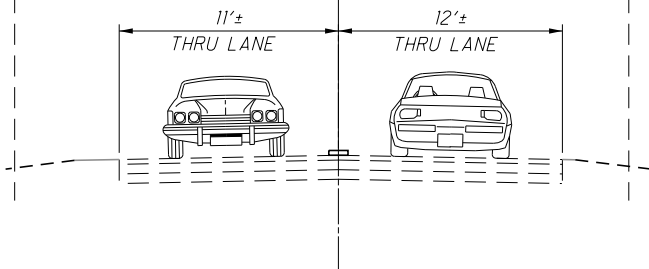


EXISTING SECTION- COOK ROAD

EXISTING R/W

CL R/W

CL CONST COOK

EXISTING R/W

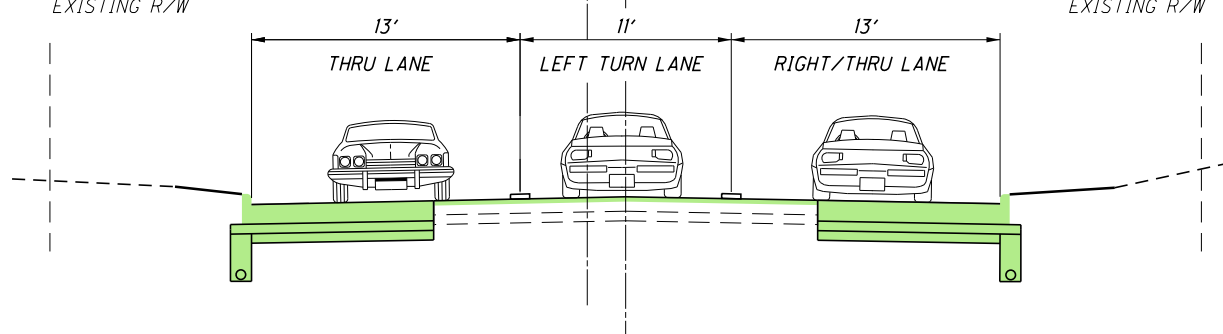


PROPOSED SECTION - COOK ROAD

EXISTING R/W

CL CONST. CHESTNUT RIDGE

EXISTING R/W

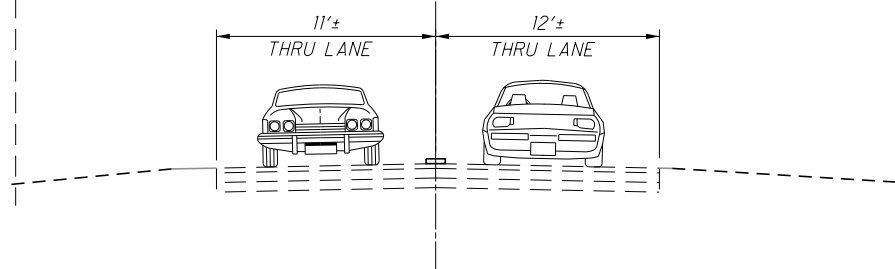


EXISTING SECTION- CHESTNUT RIDGE ROAD AT LEAR NAGLE INTERSECTION

EXISTING R/W

CL R/W

CL CHESTNUT RIDGE

EXISTING R/W

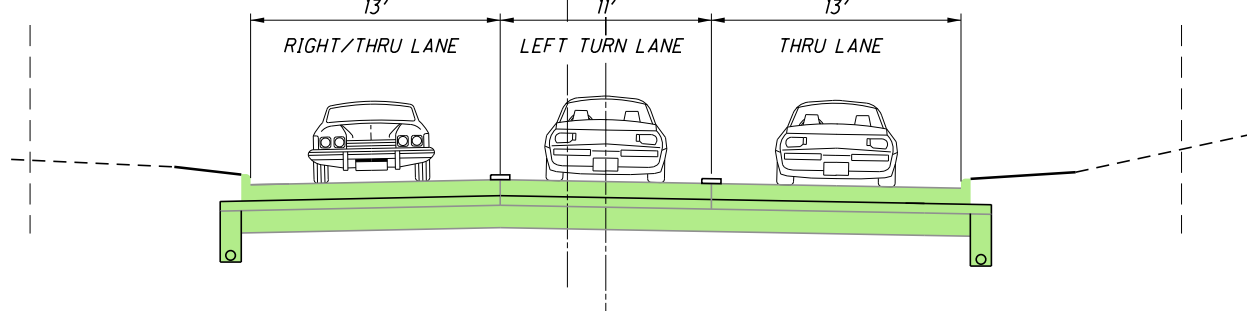

PROPOSED SECTION - CHESTNUT RIDGE ROAD AT LEAR NAGLE INTERSECTION



PROPOSED CONSTRUCTION