



CENTER RIDGE ROAD MAINTENANCE OF TRAFFIC

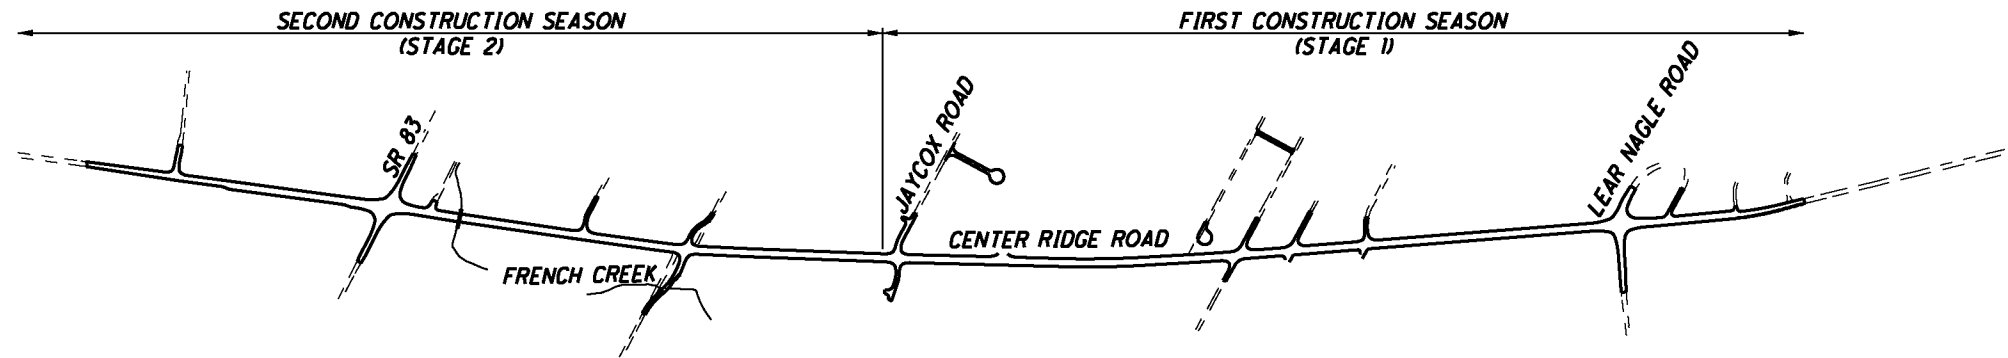


PHASE A

- CONSTRUCT TEMPORARY PAVEMENT FOR PHASE B
- MAINTAIN TRAFFIC ON EXISTING PAVEMENT

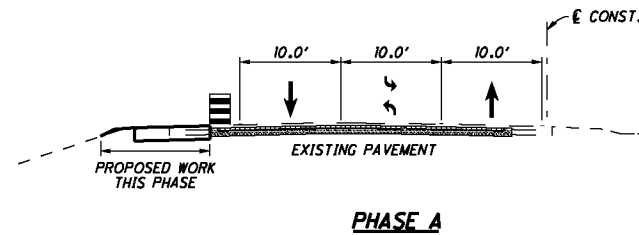


PHASE B

- CONSTRUCT PAVEMENT FOR NEW SOUTH SIDE TRAFFIC LANES AND TEMPORARY PAVEMENT FOR PHASE C
- MAINTAIN TRAFFIC ON EXISTING AND TEMPORARY PAVEMENT

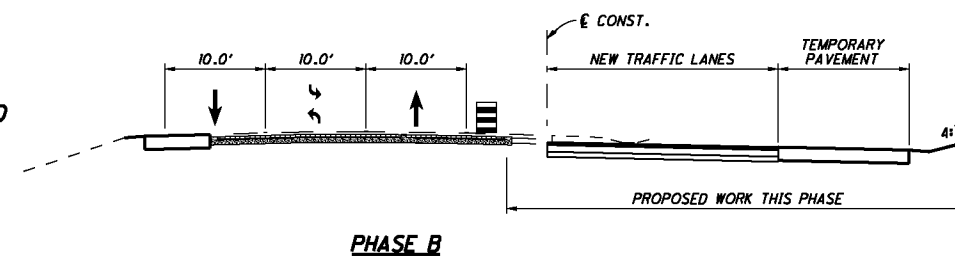


PHASE C

- CONSTRUCT PAVEMENT FOR NEW NORTH SIDE TRAFFIC LANES, SIDEWALK, AND WALLS
- MAINTAIN TRAFFIC ON SOUTH SIDE AND TEMPORARY PAVEMENT

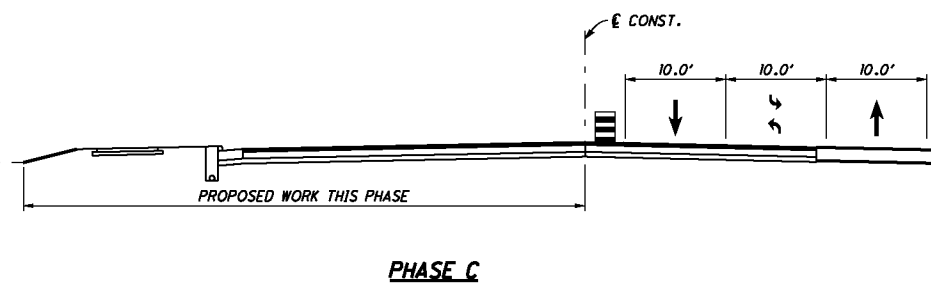

PHASE D

- REMOVE SOUTH SIDE TEMPORARY PAVEMENT AND CONSTRUCT CURB AND GUTTER AND SHARED USE PATH
- MAINTAIN TRAFFIC ON NORTH SIDE NEW PAVEMENT

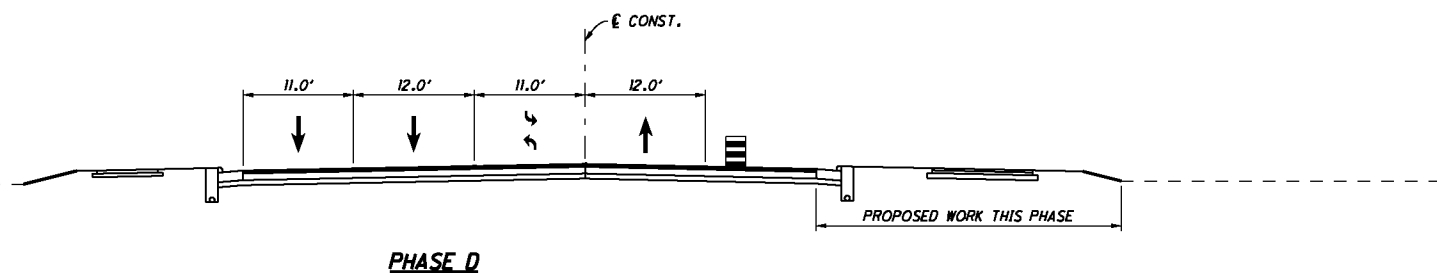

SIDEROAD TRAFFIC MAINTENANCE METHOD

	PART WIDTH	DETOUR
STONEY RIDGE RD	X	
STATE ROUTE 83	X	
BRECK COURT	X	
RIDGE PLAZA DRIVE		X
RIDGEVIEW BLVD		X
ROOT RD (SB TRAFFIC)	X	
ROOT RD (NB TRAFFIC)		X
JAYCOX RD	X	
FOREST WOOD DRIVE		X
SINTA RUN		X
OLIVE AVENUE		X
GARDEN STREET		X
WALLACE BLVD		X
PITTS BLVD	X	
CORNELL AVENUE		X
EMERALD STREET	X	
LEAR NAGLE RD	X	
NORTH LEAR NAGLE RD		X
MAIN AVENUE		X
BROAD AVENUE	X	