



Note:


Encasement required when pipe clearance is less than 18"

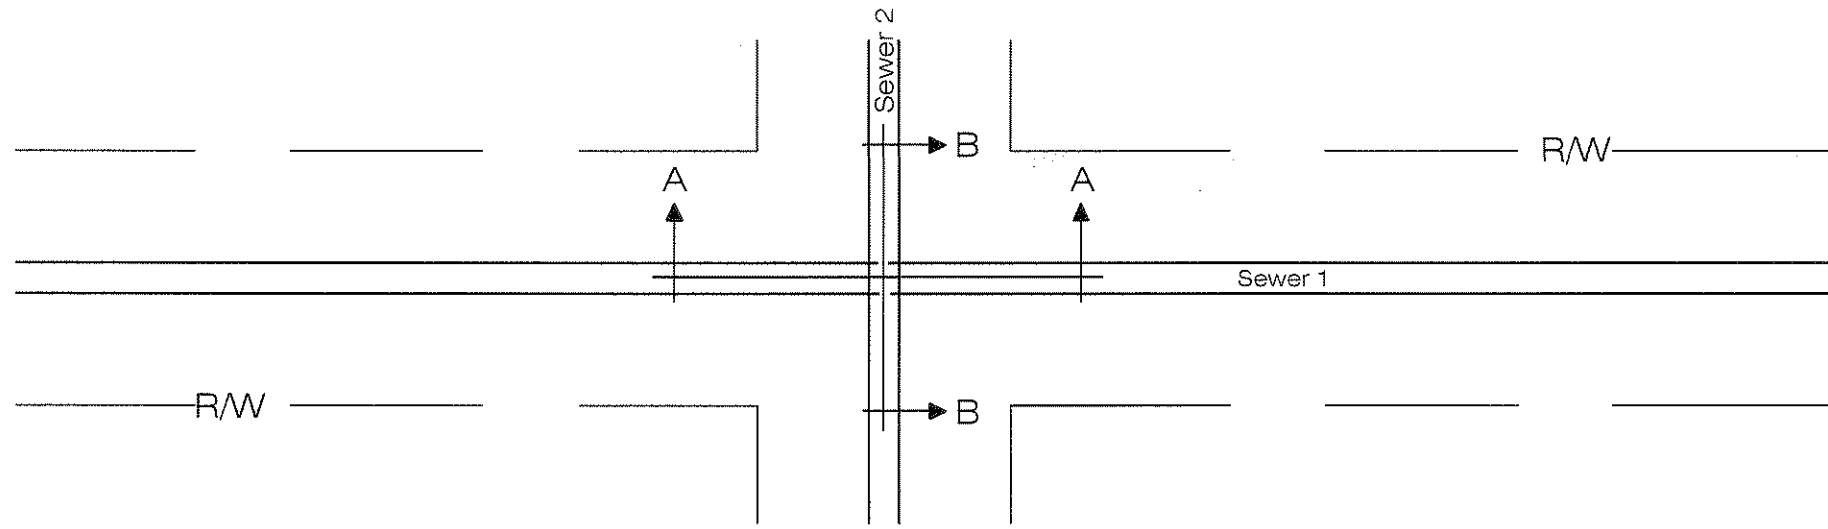

PLAN VIEW

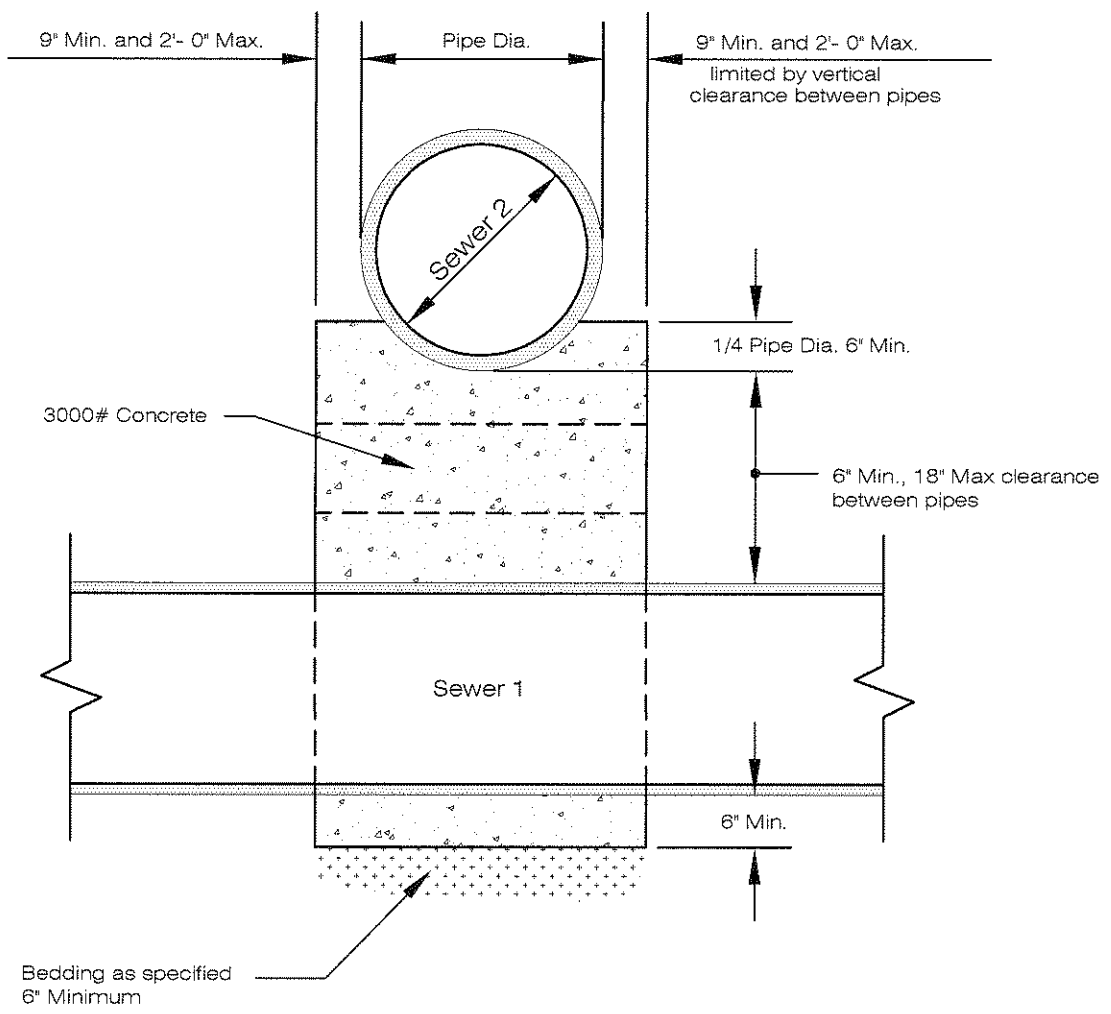

SECTION A - A

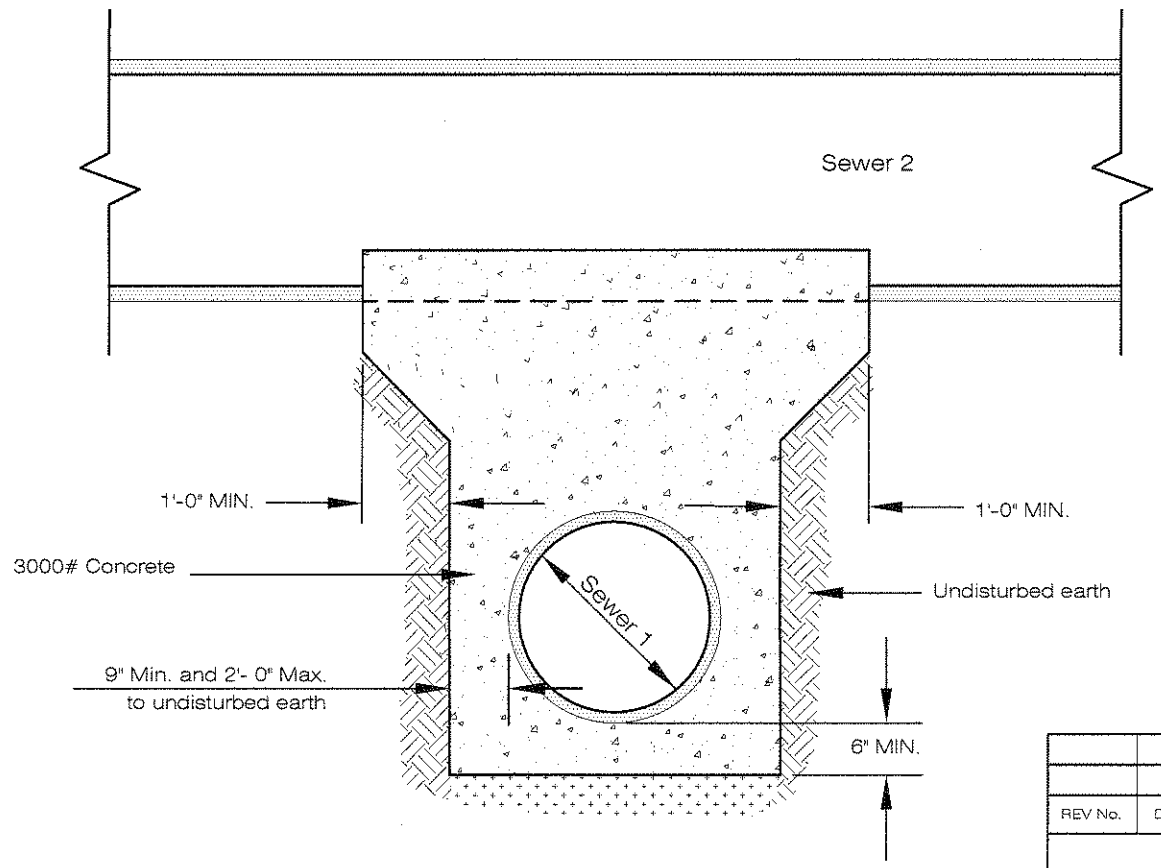

SECTION B - B

Larry Kuffith
CITY OF NORTH RIDGEVILLE, ENGINEER

REV No.	DATE	BY	DESCRIPTION
CITY OF NORTH RIDGEVILLE, OHIO DEPARTMENT OF ENGINEERING			
CONCRETE ENCASEMENT TRENCH CROSSING DETAIL			
SCALE: NOT TO SCALE			SAN-11
DATE: 10/01/08 DRWN BY: JAB/TEB			