


inccs1g
10/30/2020 10:47:44 AM
\\01\2015\00786\C.Design_LOR\00786.Design_Roadway_Sheets\00786_MD001.dgn

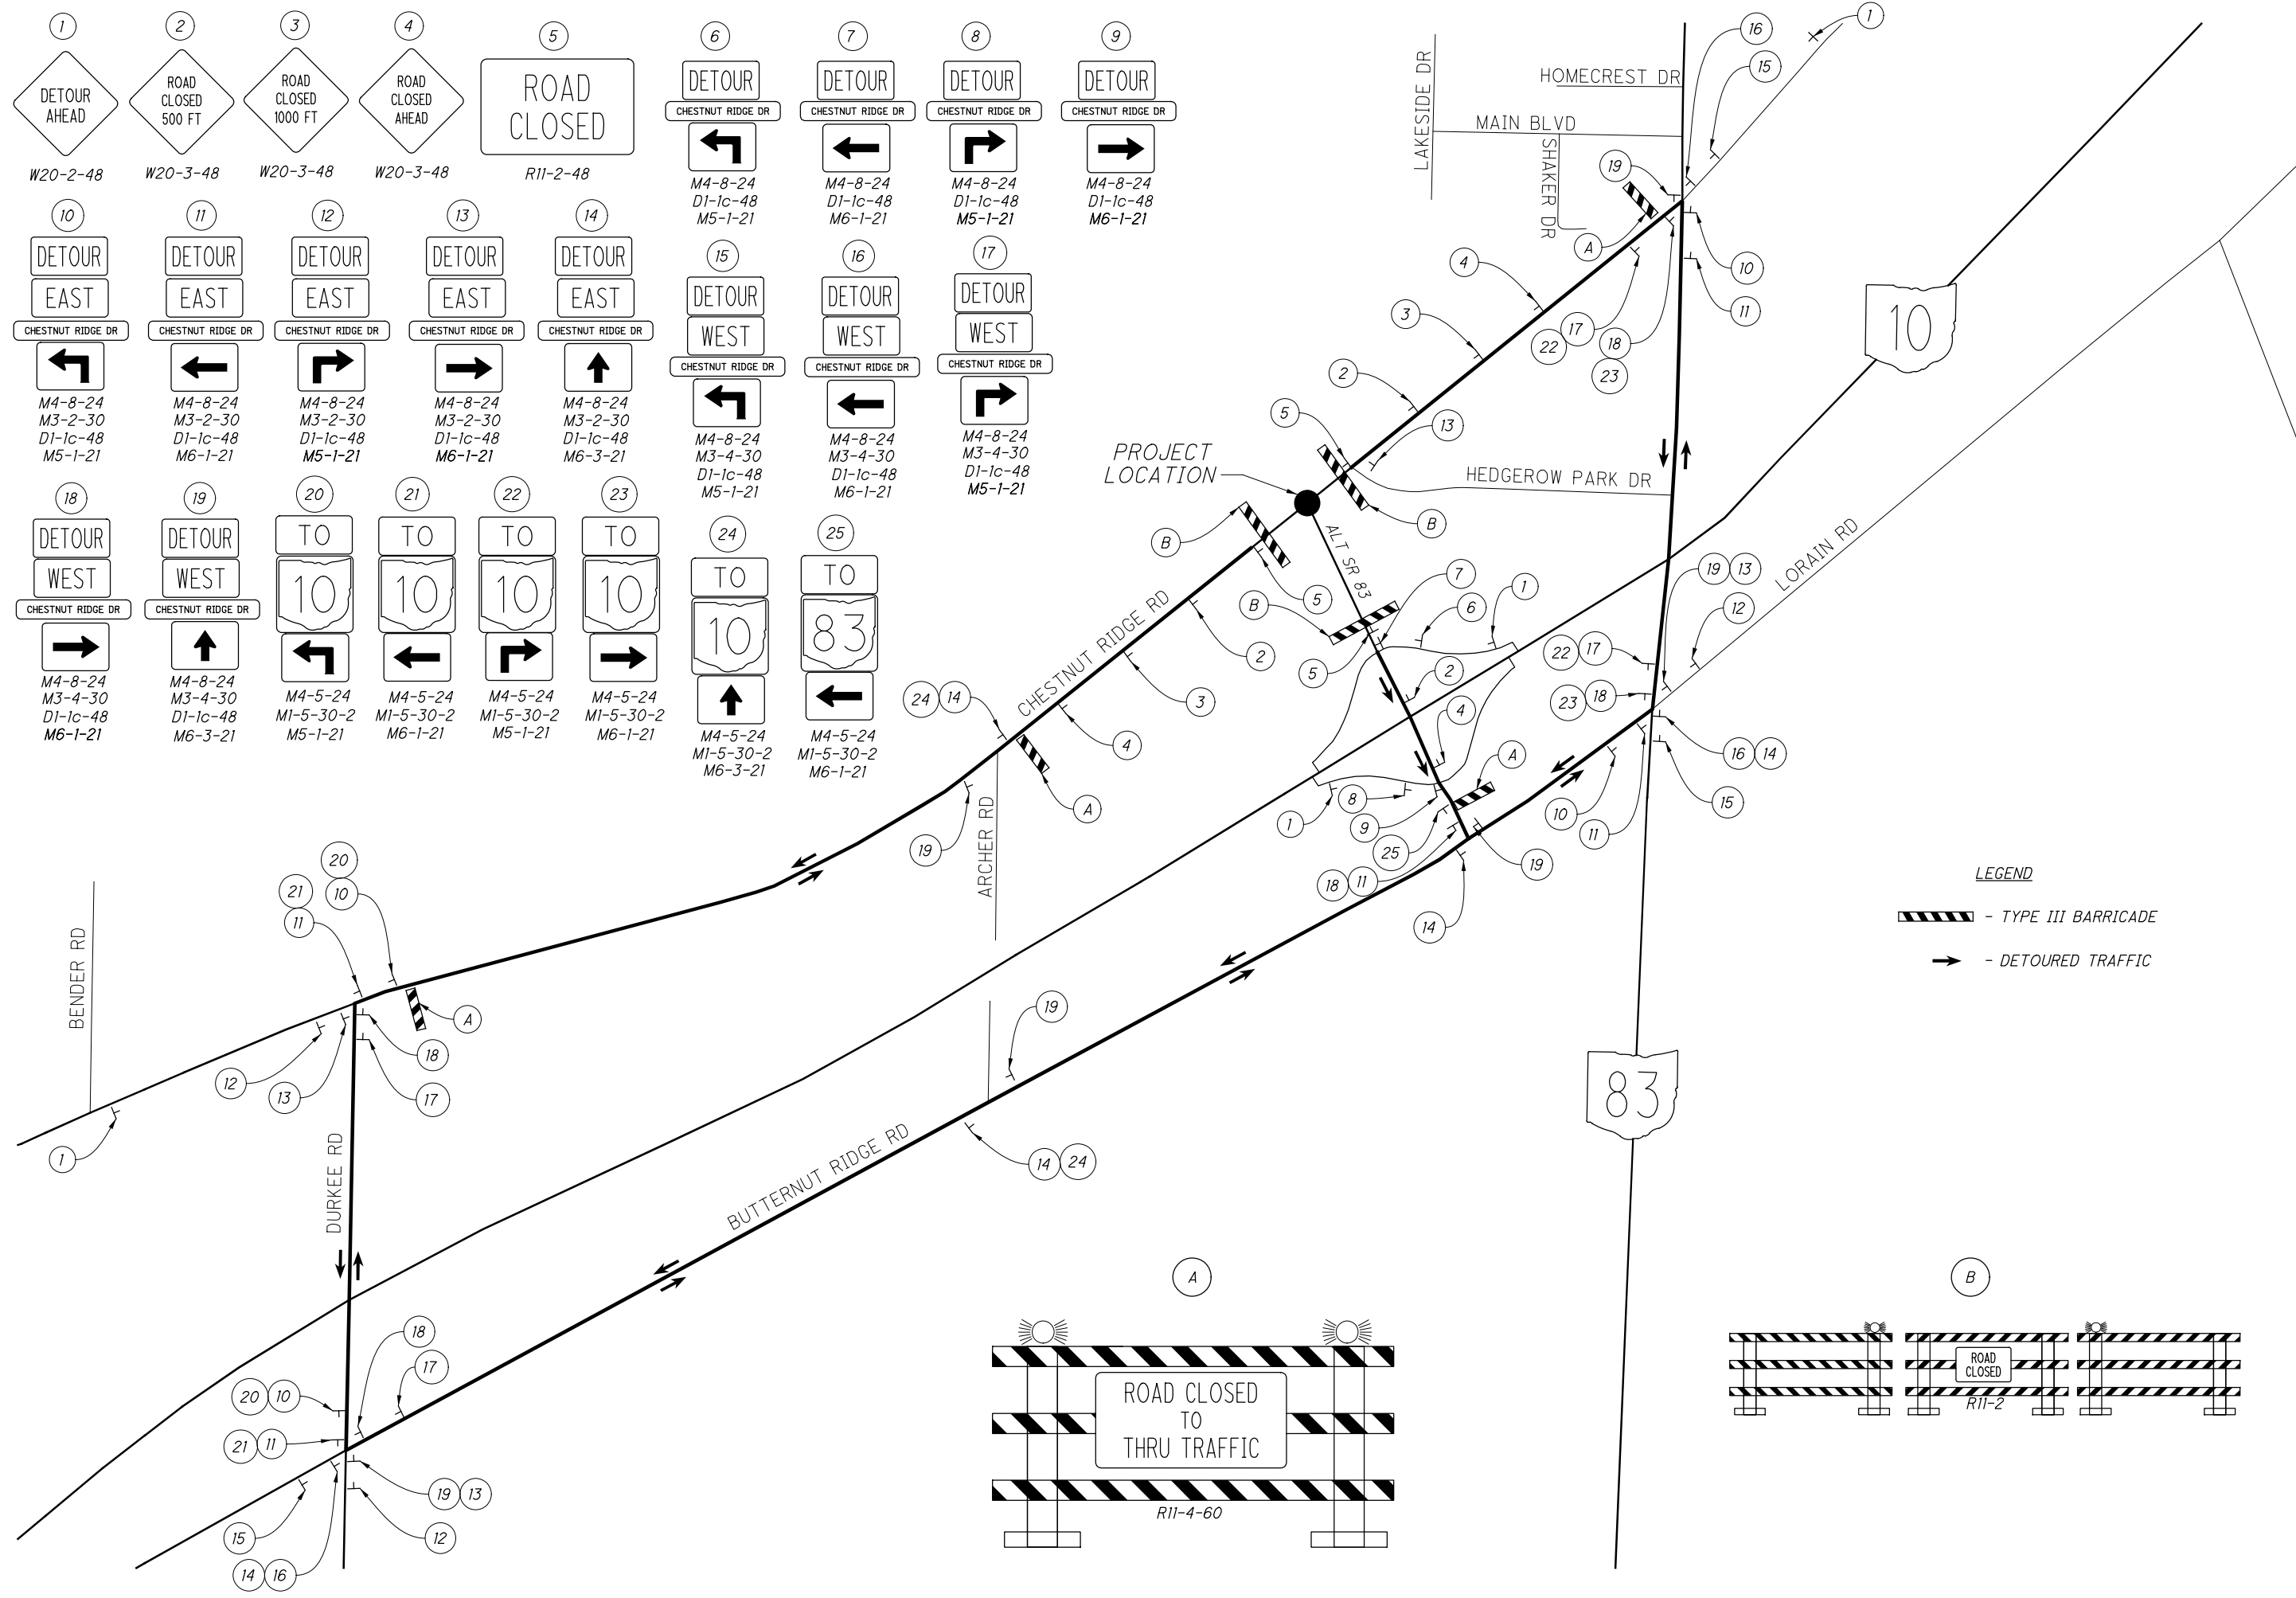

CALCULATED VJ
CHECKED AJL

0 250 500 1000
HORIZONTAL SCALE IN FEET

**DETOUR PLAN
CHESTNUT RIDGE
ROAD ROUNDABOUT**

**CHESTNUT RIDGE
ROAD ROUNDABOUT**