


H
G
F
E
D
C
B
A

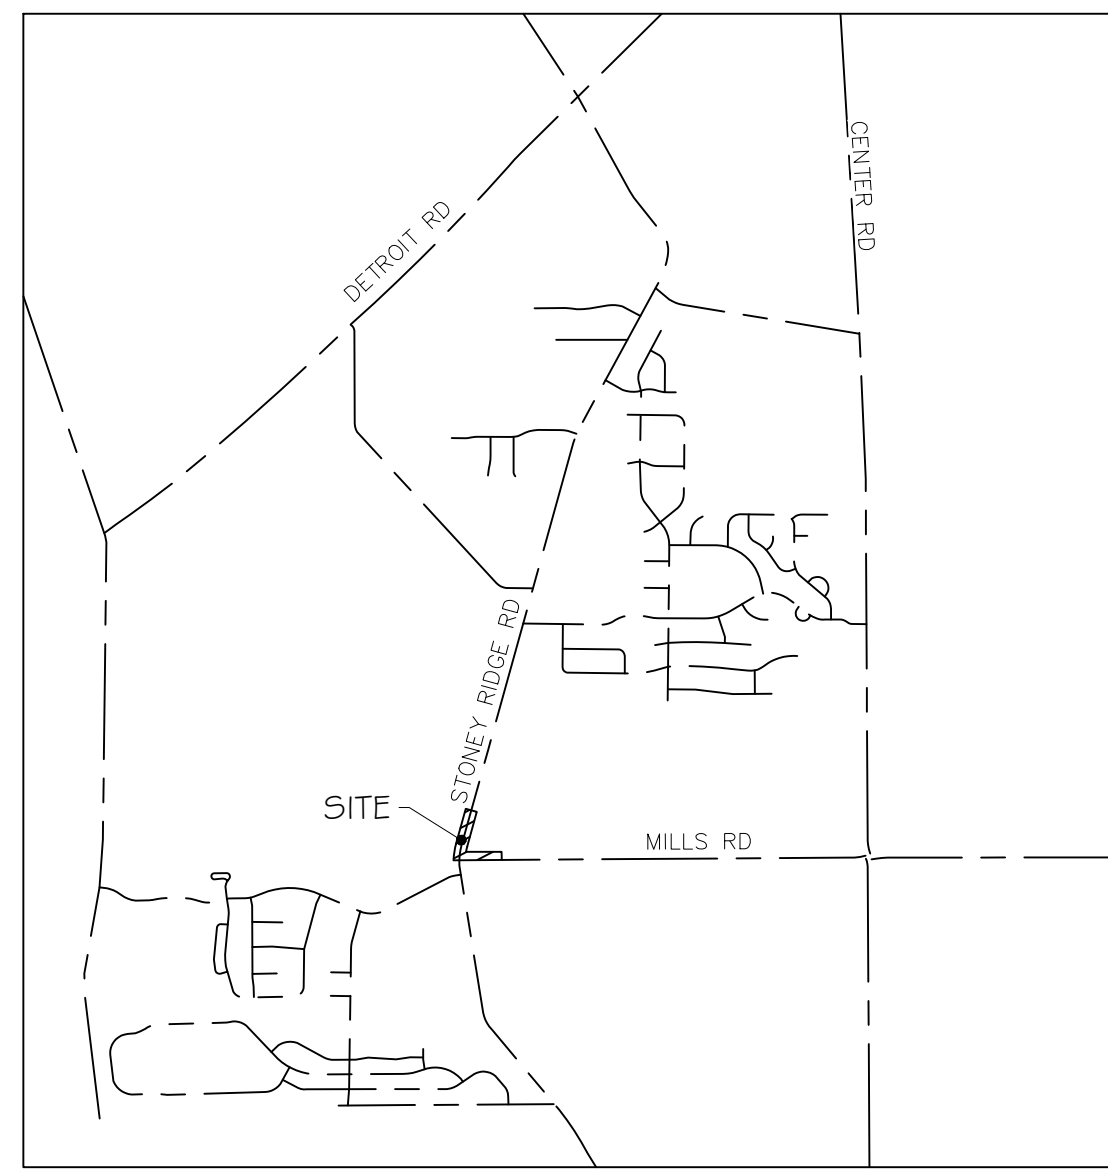


LOCATION MAP
NOT TO SCALE

LEGEND

Sign	Code	Sign	Code
	W20-1		W20-3
	W20-4		R11-2
	W3-4		Type III Barricade Double Sided
	R10-6b		M4-8A
	AUTOMATED FLAGGER ASSISTANCE DEVICE (AFAD)		M4-11R
	AFAD TRAFFIC SIGNAL		
	EXISTING TRAFFIC FLOW DIRECTION		
	CHANNELIZING DEVICE		
	TRAFFIC SIGN		
	WORK SPACE		

NOTE:
1. ALL TRAFFIC CONTROLS SHALL BE IN ACCORDANCE WITH PART 6 OF THE OHIO MANUAL FOR UNIFORMED TRAFFIC CONTROL DEVICES (OMUTCD).
2. ALL TRAFFIC CONTROL DEVICES SHALL BE MAINTAINED IN GOOD WORKING ORDER AND ANY DAMAGED OR MISSING DEVICES SHALL BE REPLACED IMMEDIATELY.

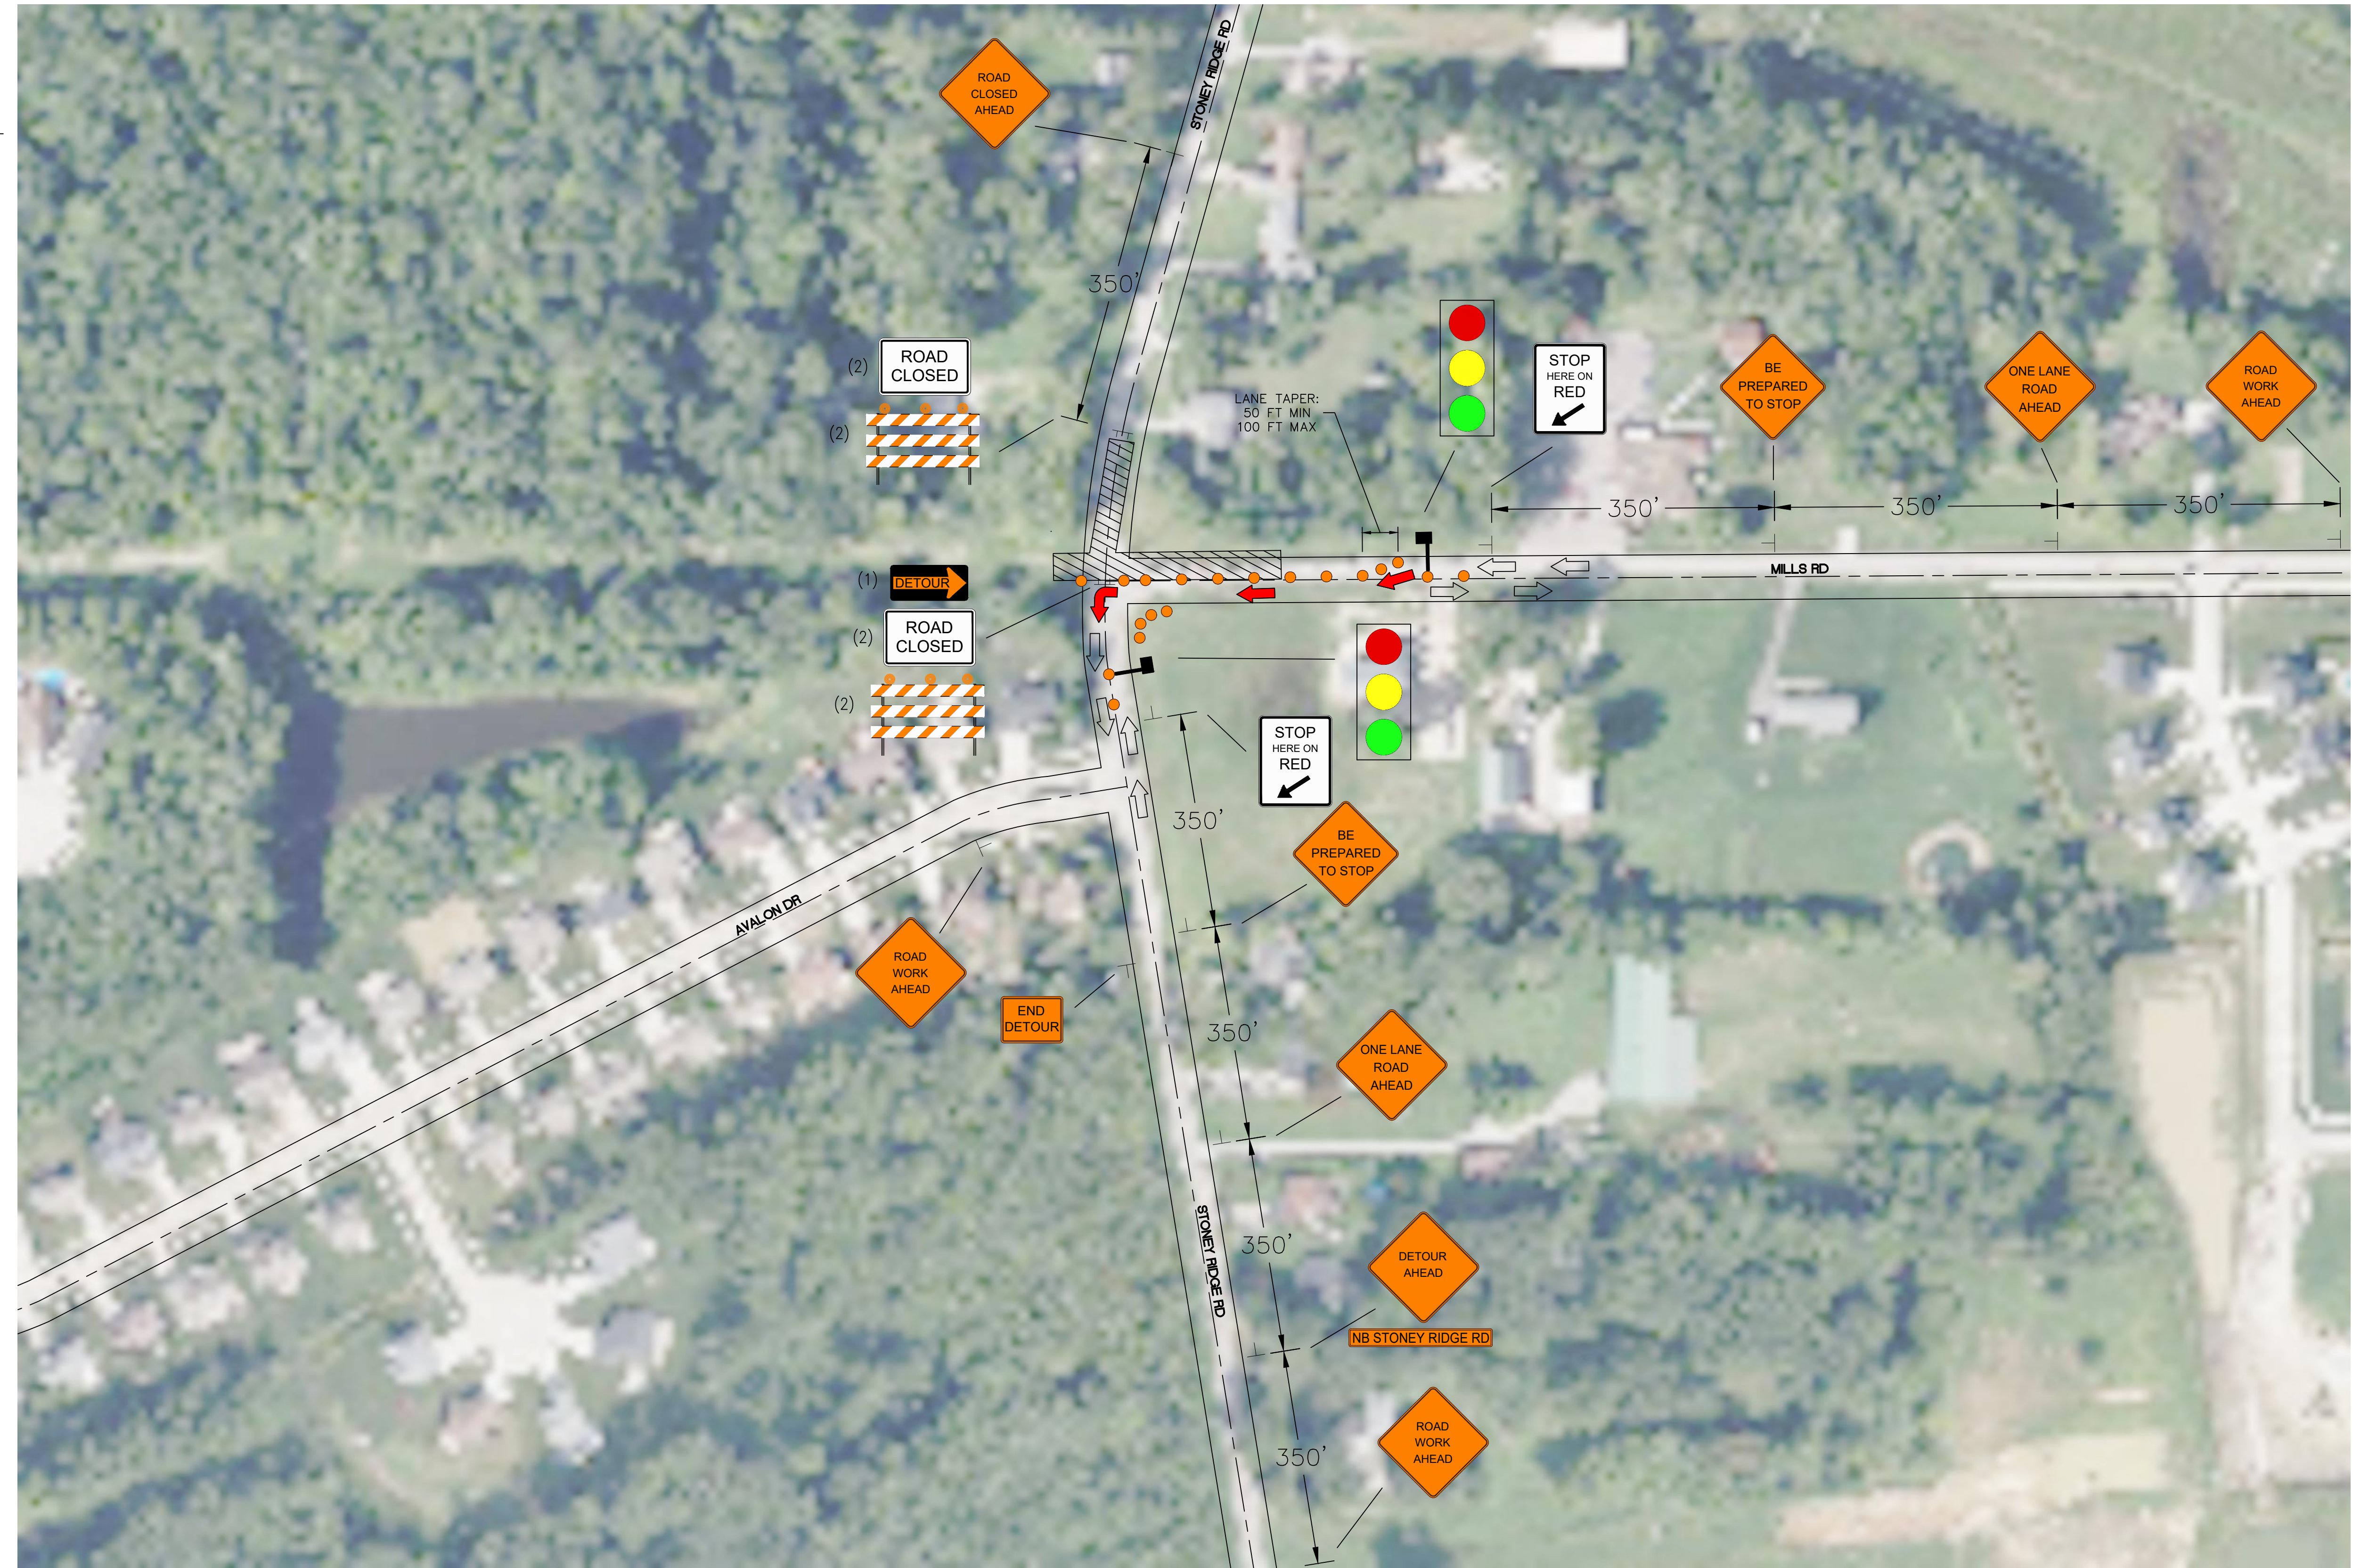

REFERENCE DRAWINGS	
DRAWING No	TITLE
-	

REVISION		
REV No	DATE	DESCRIPTION
A	2023-02-15	TRAFFIC CONTROL PLAN (TC PM B. BAKER)

APPROVAL						
PROJECT CODE	DRAFTER	DRAFTING CHECKER	DESIGNER	DESIGN CHECKER	PROJECT MANAGER	COMPANY
E.026961	TRG	RTY	TRG	RTY	KEO	HEI

PROFESSIONAL ENGINEER/RPT	PERMIT/ ENG. APPROVAL

DATE: _____

TRAFFIC CONTROL PLAN – MPID-228644
STONEY RIDGED RD PL-920 CASING REMOVAL
LORAIN COUNTY, OHIO

SCALE: 1"=1000' DRAWING # REV 0

21-11-032